

PROPOSED LEGEND

-  PROPOSED CURB AND GUTTER
-  PROPOSED PAVEMENT
-  PROPOSED PCC 6" RAISED MEDIAN

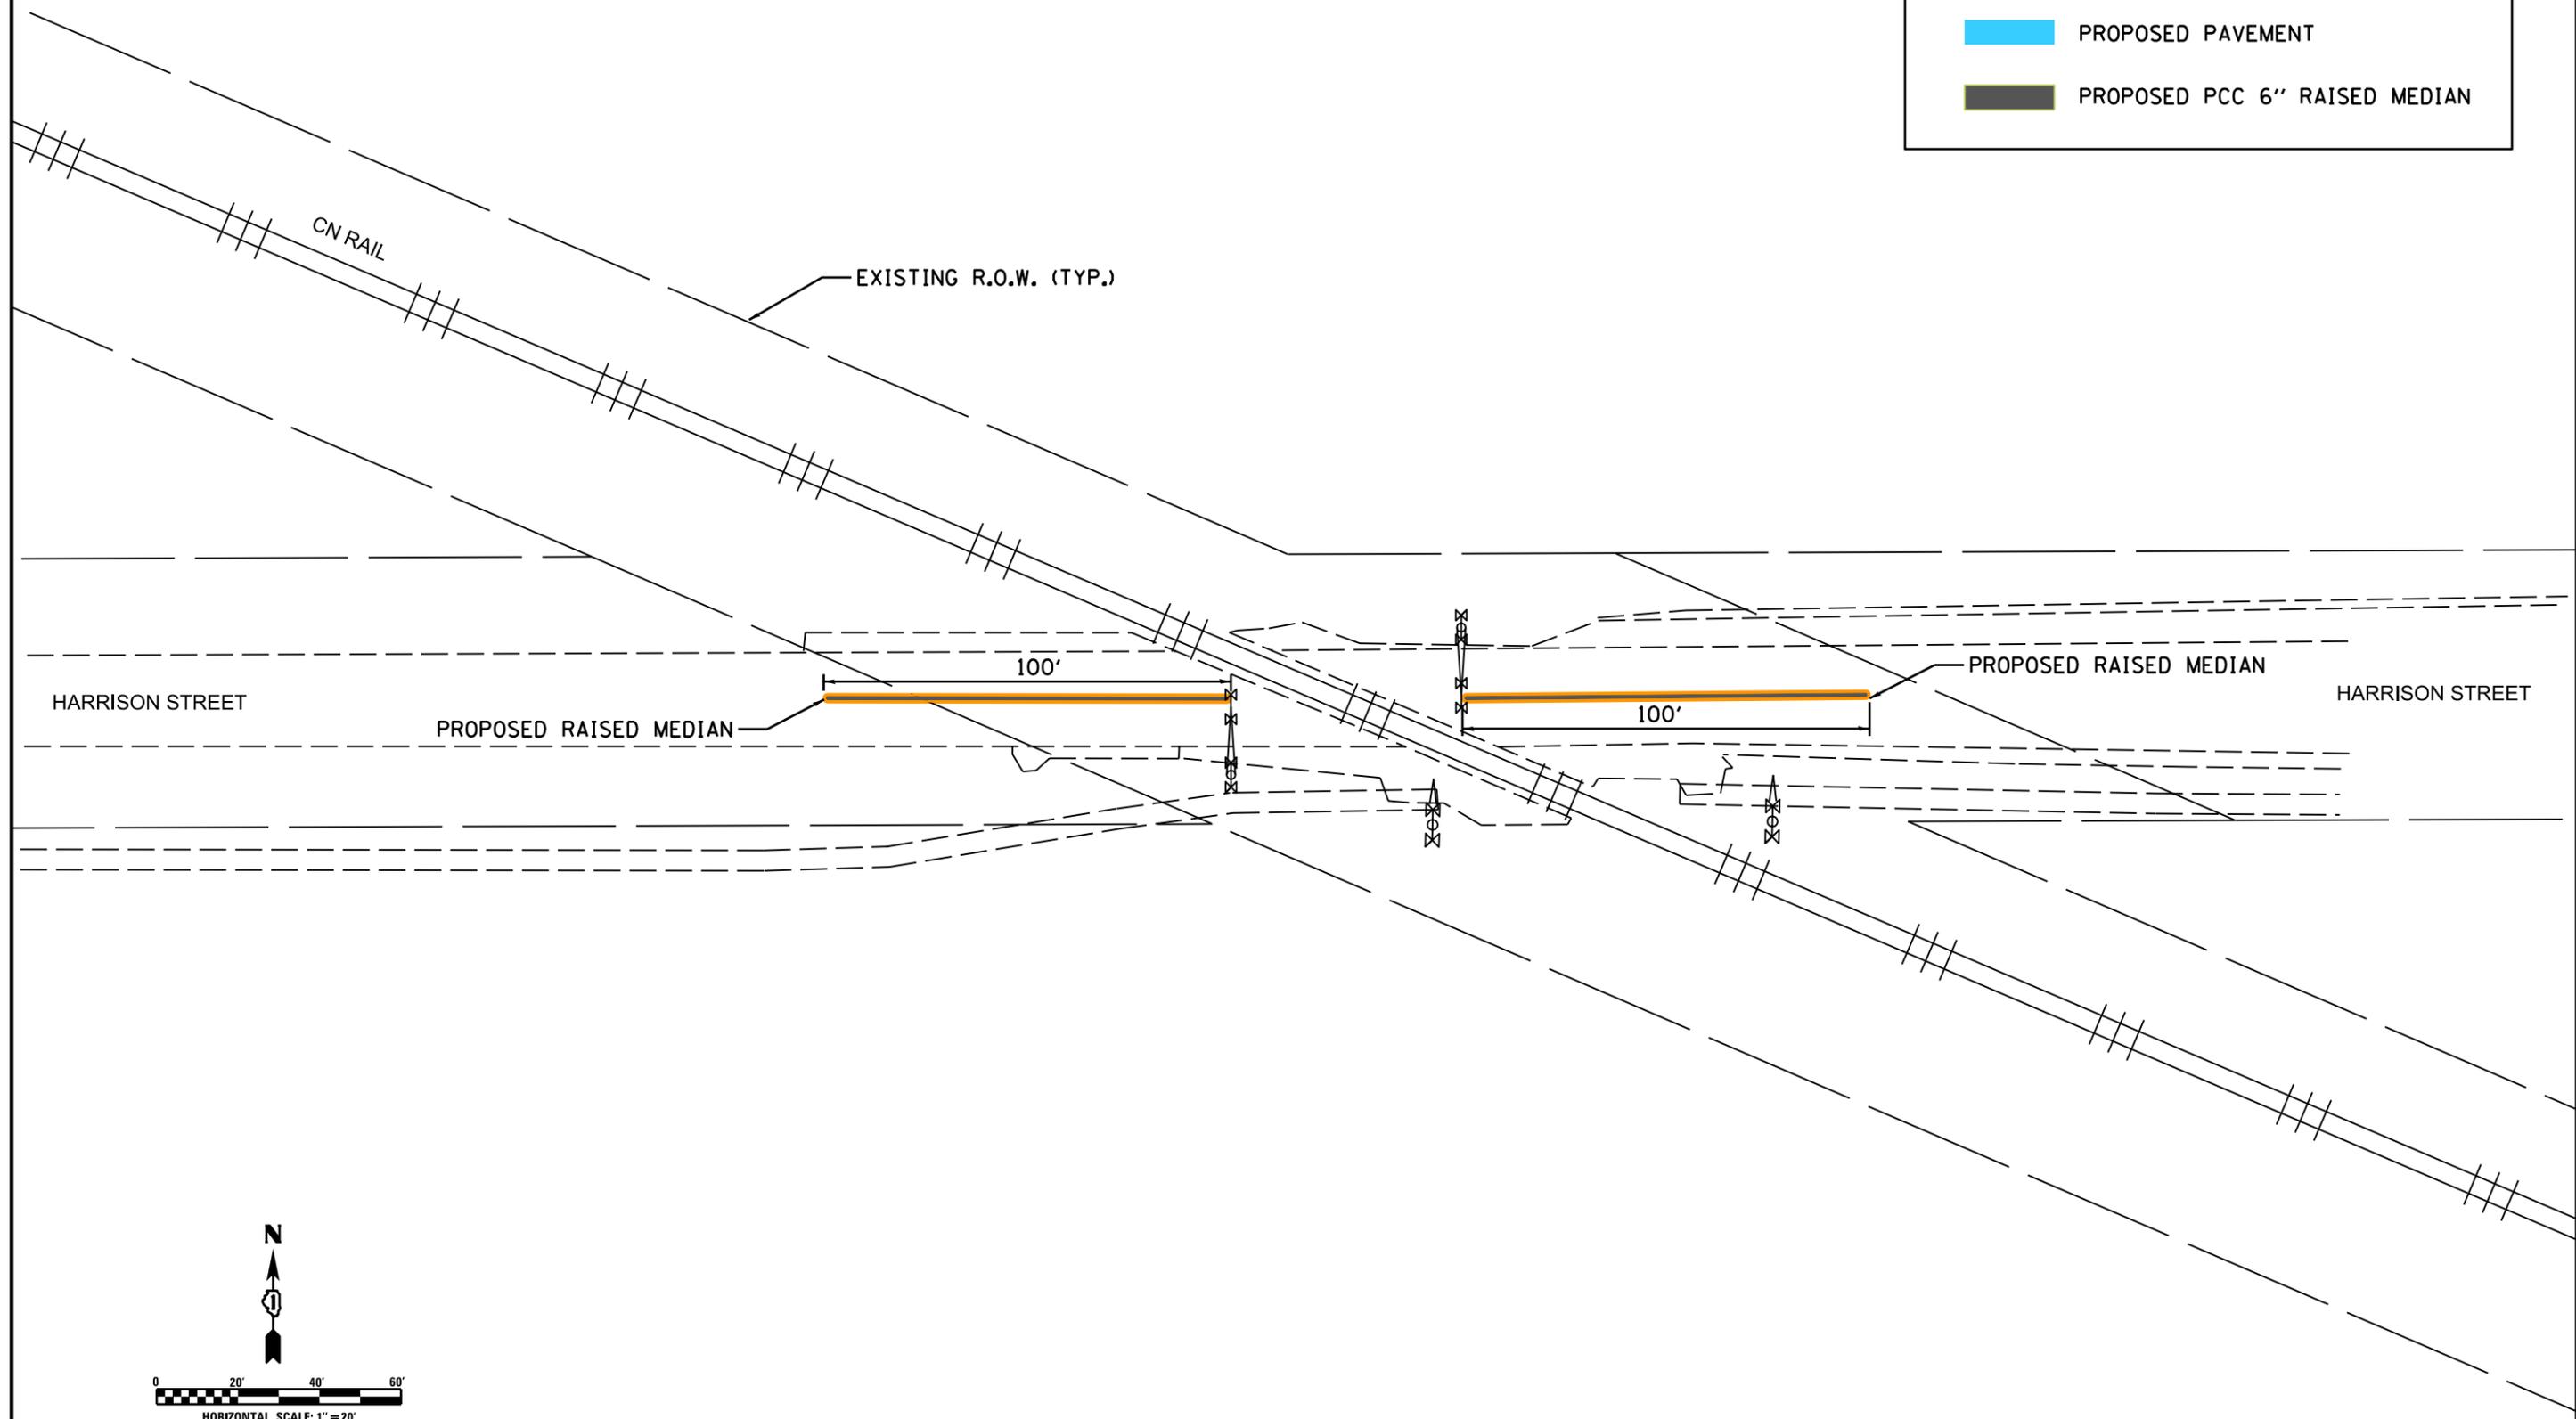


FIGURE 3 - HARRISON STREET

FILE NAME = I:\17jobs\17L0027U\CAD\Road\Sheet\C.HarrisonCrossing_01.dgn	USER NAME = Peter01040	DESIGNED -	REVISED - -	 HANSON Hanson Professional Services Inc. <small>815 Commerce Drive Suite 200 Oak Brook, Illinois 60523 Telephone: 630.590.3800 Fax: 630.590.3801</small>	 VILLAGE OF HILLSIDE 425 Hillside Avenue Hillside, Illinois 60162 Telephone: 708.202.3434 Fax: 708.202.3432	VILLAGE OF HILLSIDE CN RAIL AT-GRADE CROSSING QUIET ZONE STUDY PROPOSED IMPROVEMENTS		F.A. RTE.	SECTION	COUNTY	TOTAL SHEETS	SHEET NO.
PLOT SCALE = 40.0000' / in.	CHECKED -	REVISED - -	COOK									
PLOT DATE = 3/2/2018	DATE -	REVISED - -										
SCALE: AS SHOWN			SHEET OF SHEETS			STA. TO STA.	ILLINOIS FED. AID PROJECT					