

PROPOSED LEGEND

-  CHANNELIZING DEVICE
-  PROPOSED SIDEWALK
-  PROPOSED PEDESTRIAN SIGNAL AND GATE

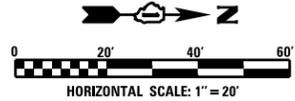
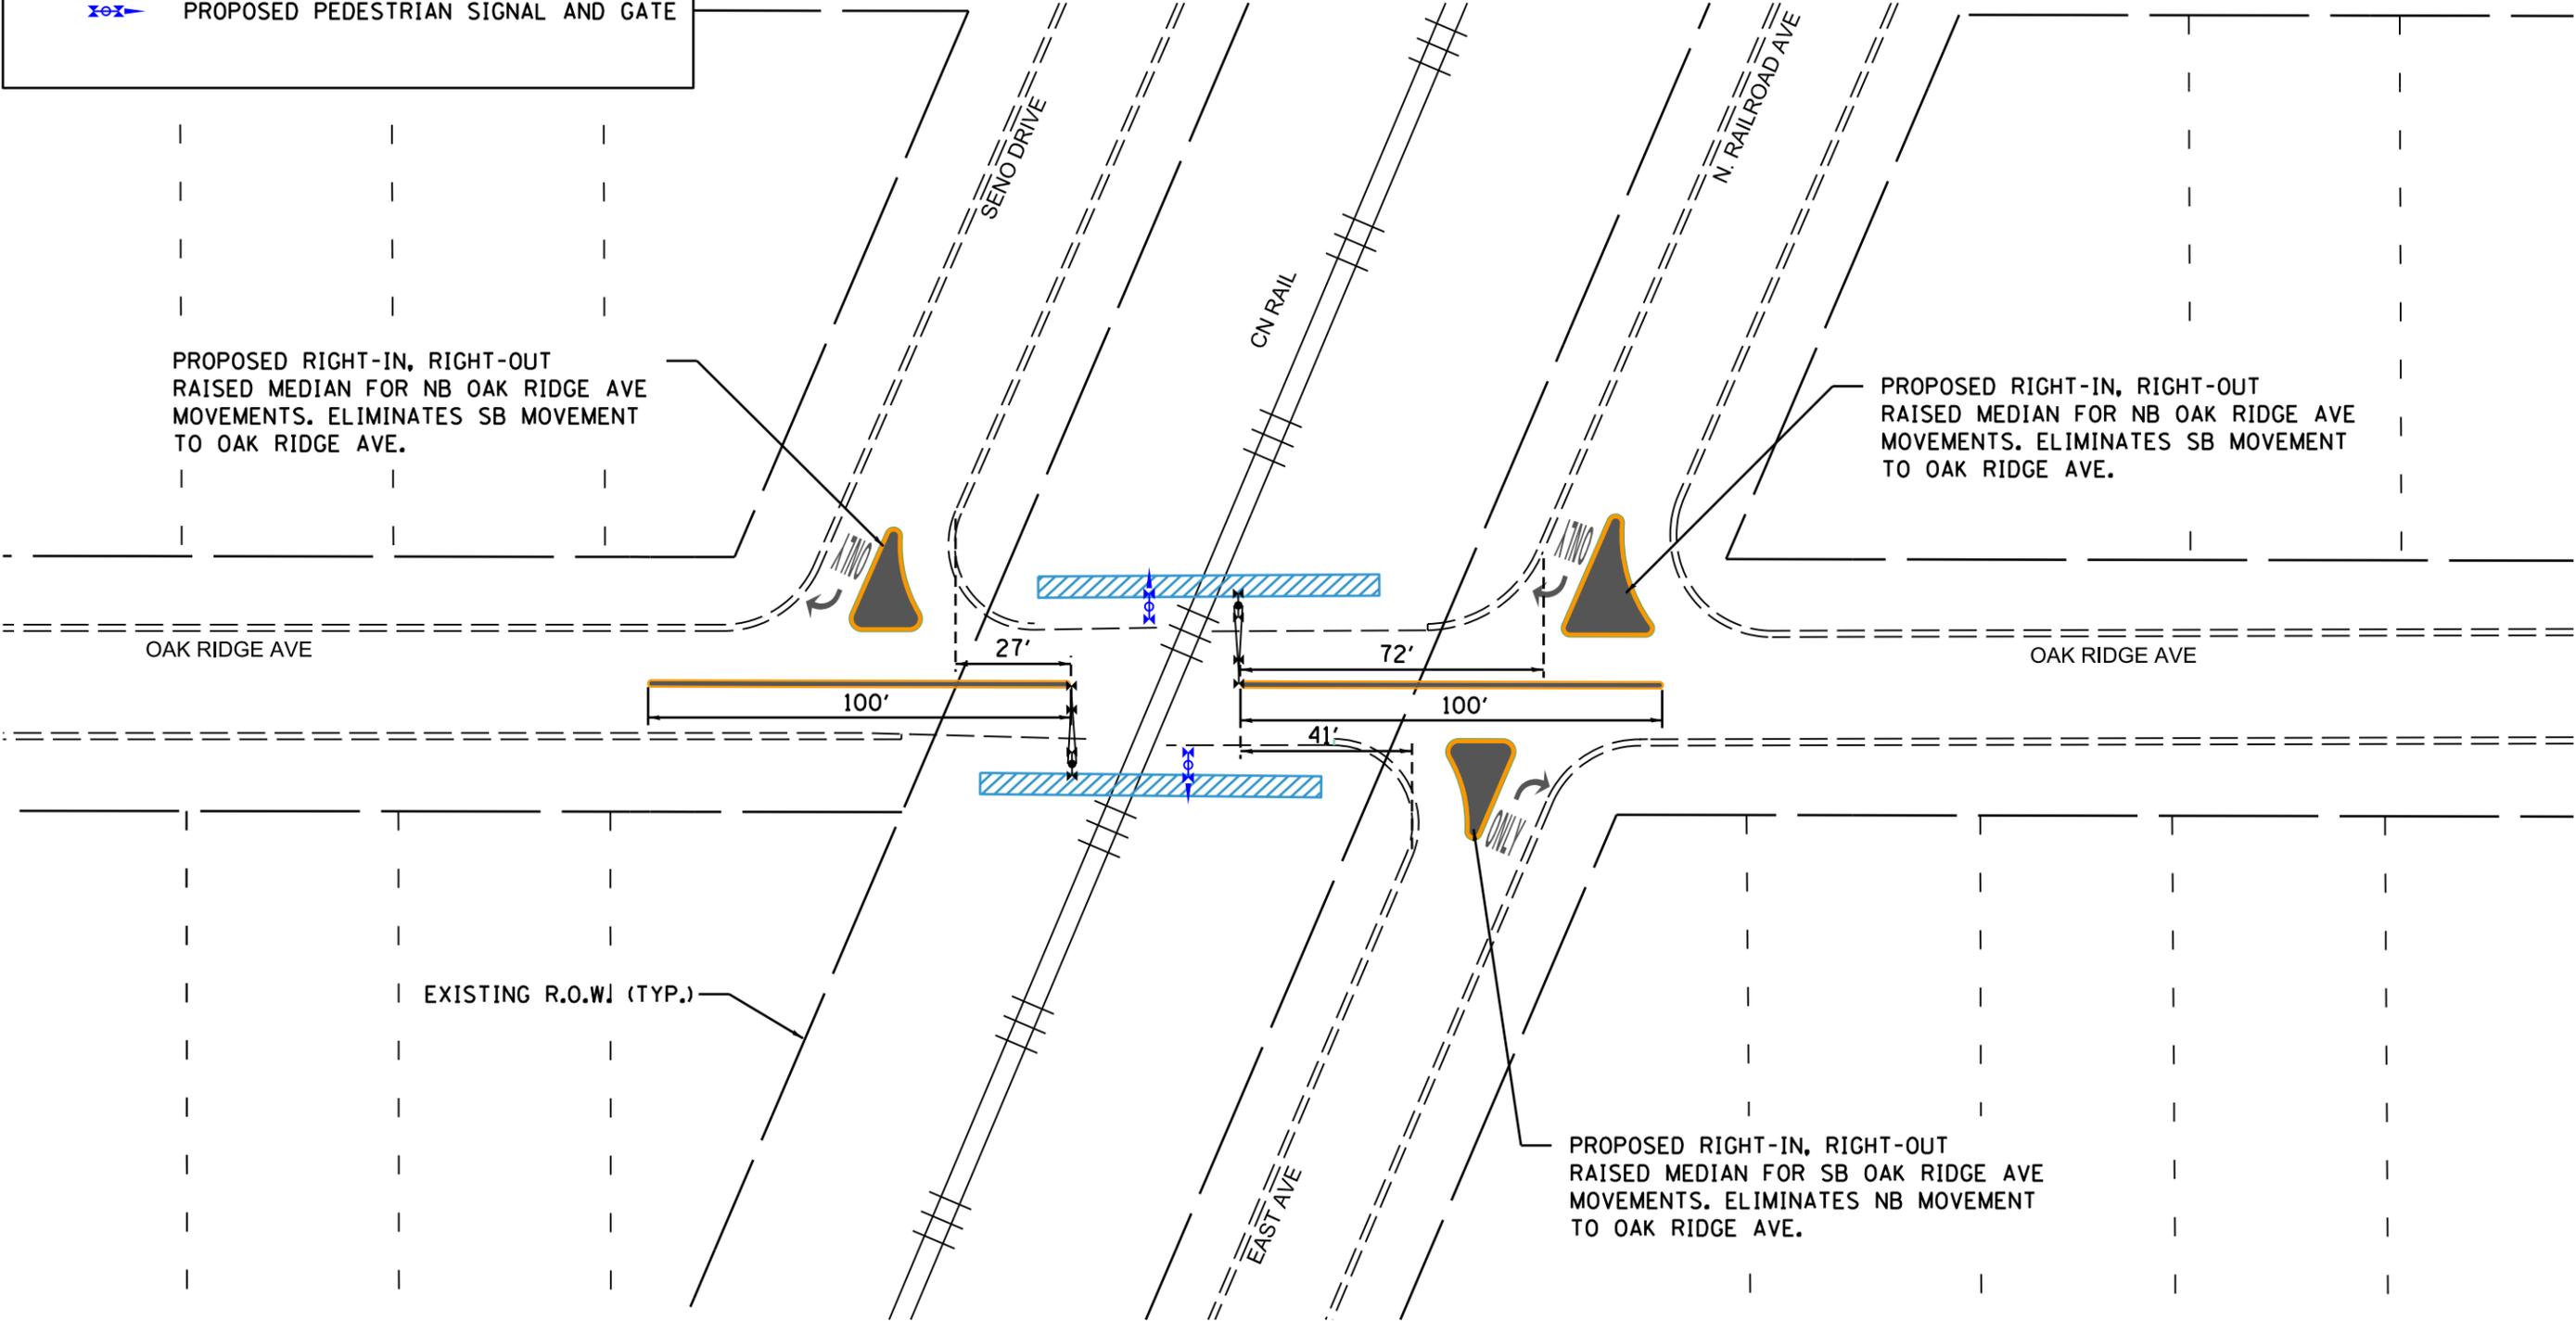


FIGURE 4 - OAK RIDGE AVENUE

FILE NAME = I:\17jobs\17L0027U\CAD\Road\Sheet\C.Oak Crossing_02.dgn	USER NAME = Peter01040	DESIGNED -	REVISED - -	 HANSON Hanson Professional Services Inc. <small>815 Commerce Drive Suite 200 Oak Brook, Illinois 60523 Telephone: 630.590.3800 Fax: 630.590.3801</small>	 VILLAGE OF HILLSIDE 425 Hillside Avenue Hillside, Illinois 60162 Telephone: 708.202.3454 Fax: 708.202.3452	VILLAGE OF HILLSIDE CN RAIL AT-GRADE CROSSING QUIET ZONE STUDY PROPOSED IMPROVEMENTS		F.A. RTE.	SECTION	COUNTY	TOTAL SHEETS	SHEET NO.
	PLOT SCALE = 40.0000' / in.	CHECKED -	REVISED - -			COOK						
PLOT DATE = 3/27/2018	DATE -	REVISED - -		SCALE: AS SHOWN	SHEET	OF	SHEETS	STA.	TO	STA.	ILLINOIS FED. AID PROJECT	