 


PROPOSED LEGEND

-  PROPOSED CURB AND GUTTER
-  PROPOSED PAVEMENT
-  PROPOSED PCC 6" RAISED MEDIAN
-  PROPOSED SIDEWALK

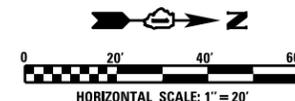
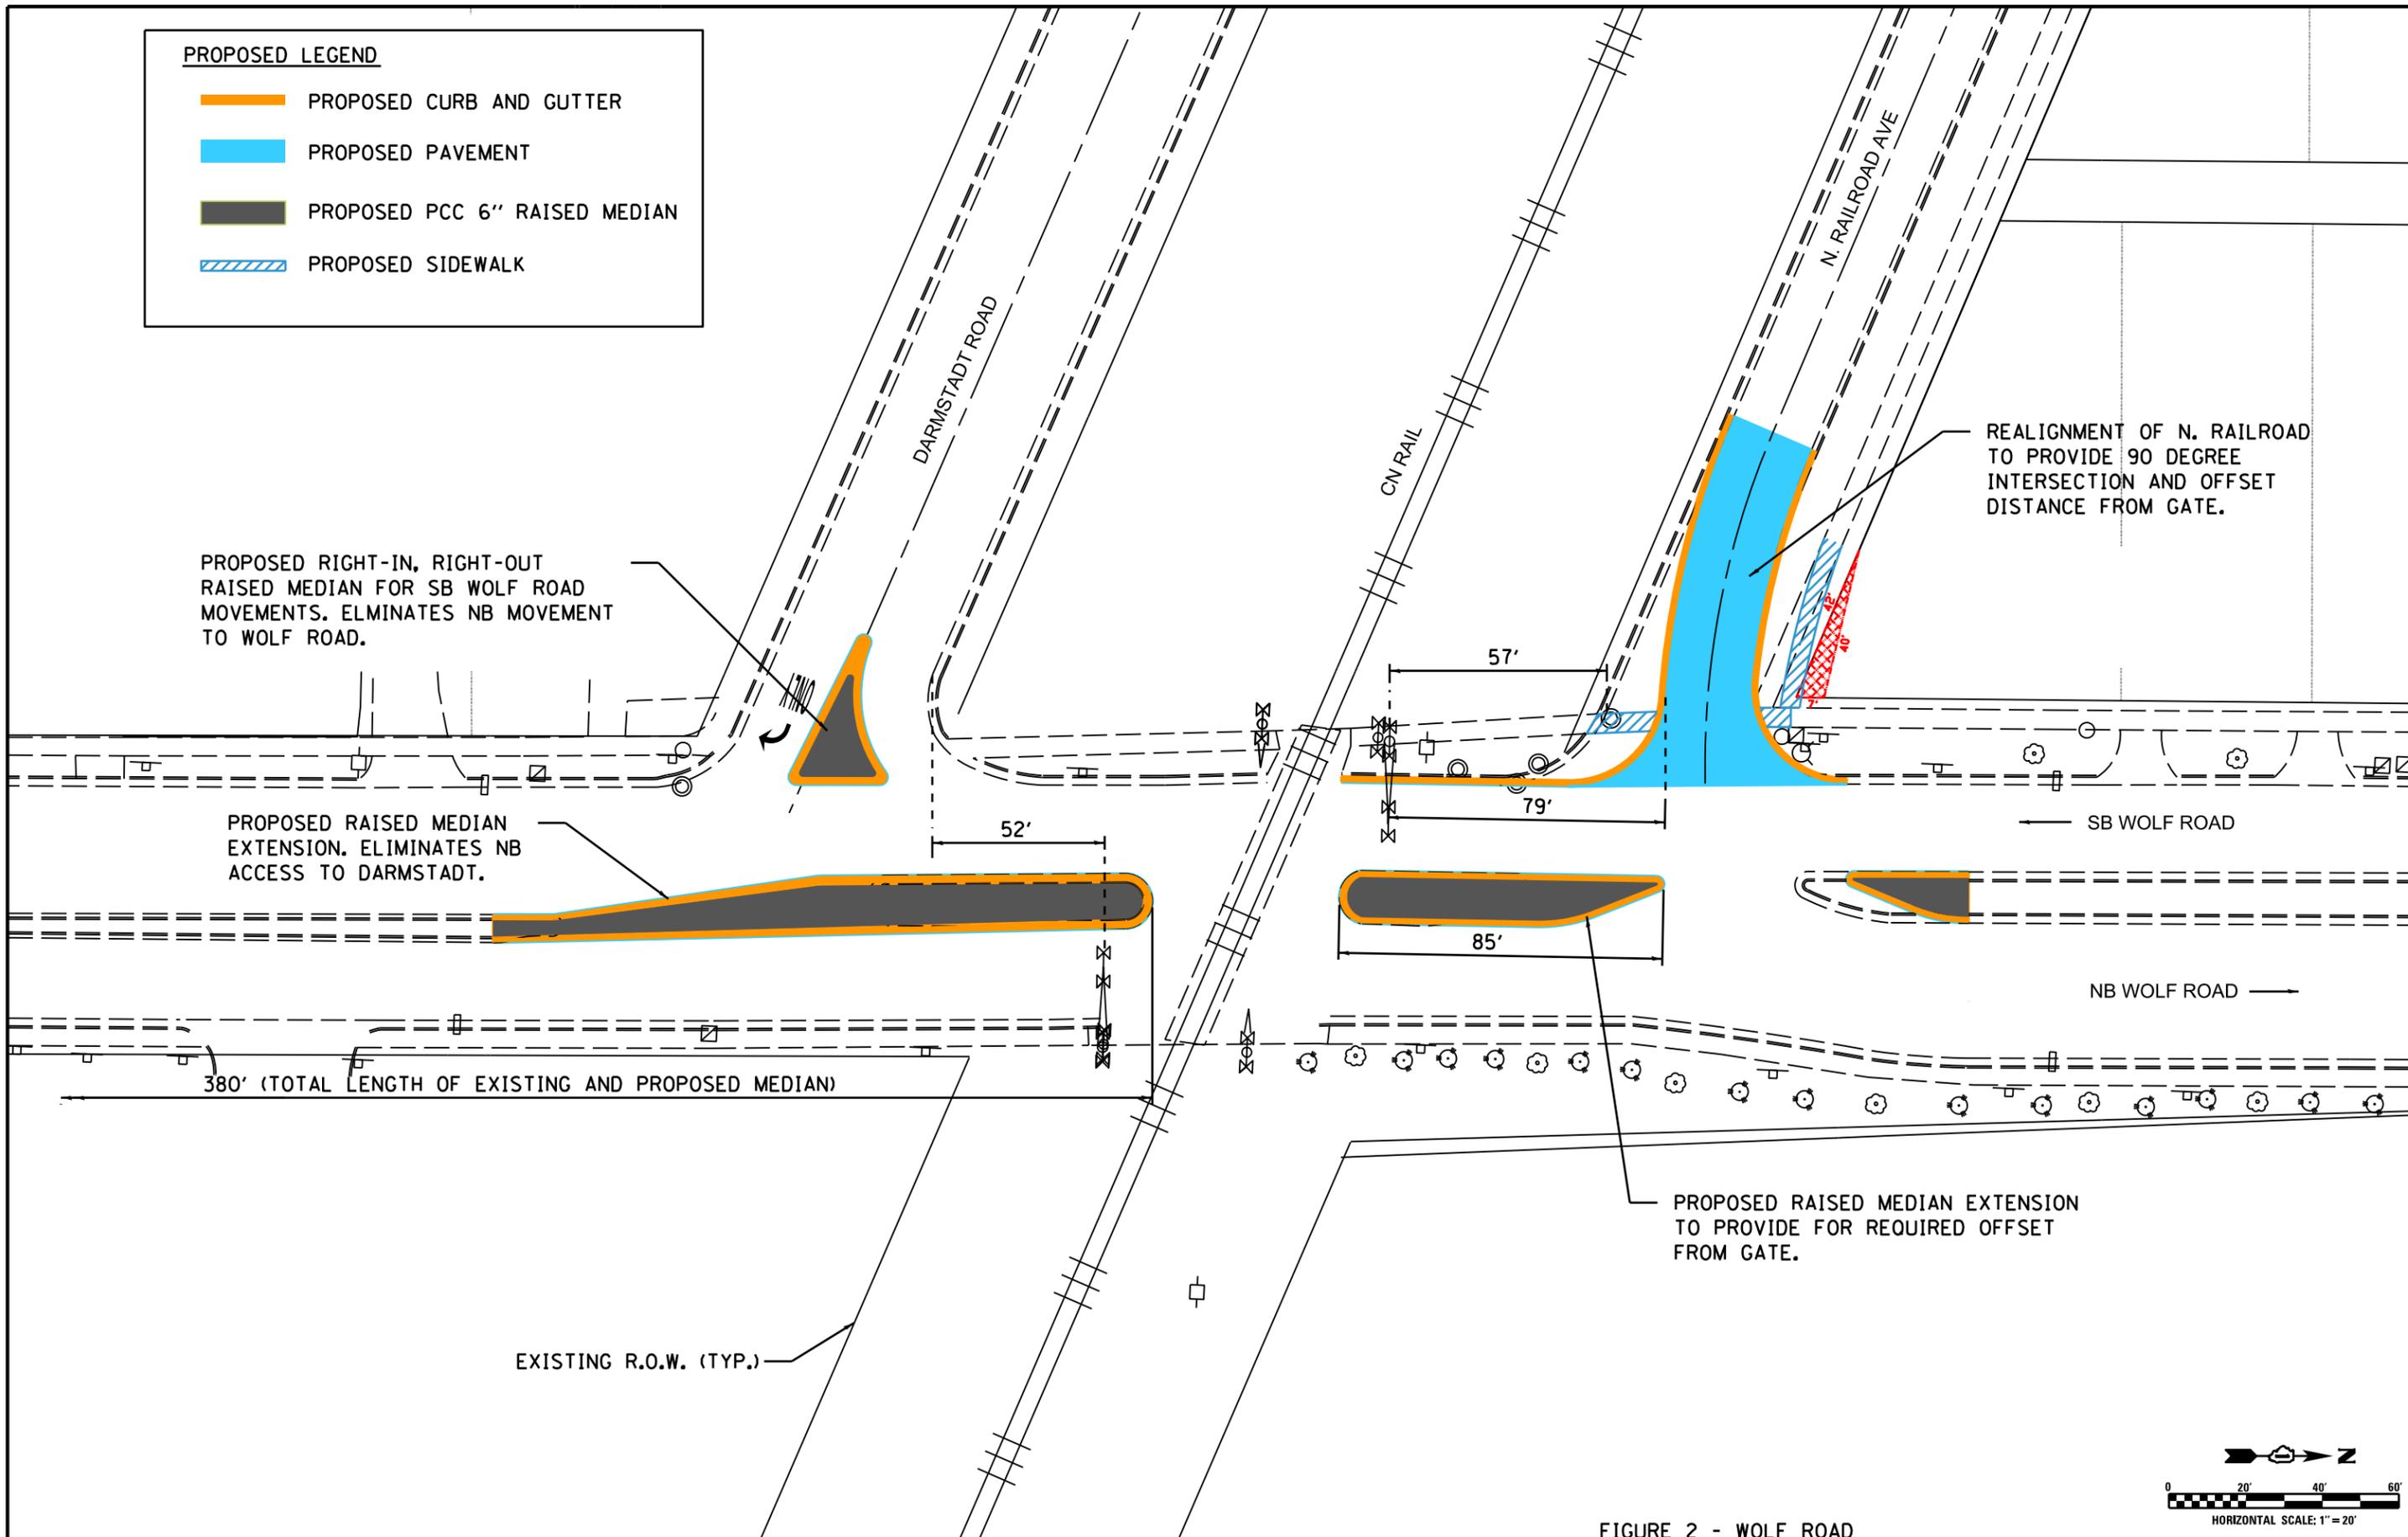


FIGURE 2 - WOLF ROAD

FILE NAME = I:\17jobs\17L0027U\CAD\Road\Sheet\C.Wol	USER NAME = Peter01040 Crossing_01.dgn	DESIGNED - DRAWN -	REVISED - REVISED -	 <p>815 Commerce Drive Suite 200 Oak Brook, Illinois 60523 Telephone: 630.990.3800 Fax: 630.990.3801</p>	 <p>VILLAGE OF HILLSIDE 425 Hillside Avenue Hillside, Illinois 60162 Telephone: 708.202.3434 Fax: 708.202.3432</p>	VILLAGE OF HILLSIDE CN RAIL AT-GRADE CROSSING QUIET ZONE STUDY PROPOSED IMPROVEMENTS		F.A. RTE.	SECTION	COUNTY	TOTAL SHEETS	SHEET NO.
PLOT SCALE = 40.0000' / in.	CHECKED -	REVISED -	COOK									
PLOT DATE = 3/27/2018	DATE -	REVISED -										
SCALE: AS SHOWN			SHEET			OF	SHEETS	STA.	TO	STA.	ILLINOIS FED. AID PROJECT	